


VS-5™ Drain Pave also has advanced shift resistance features on five sides. The four vertical sides have vertical protrusions and recesses in the joint area, while the bottom has 8mm deep profiling, giving VS-5™ Drain Pave a 54% greater shift resistance over a standard paver.

Typical Cross Section of VS-5™ Drain Pave Installation

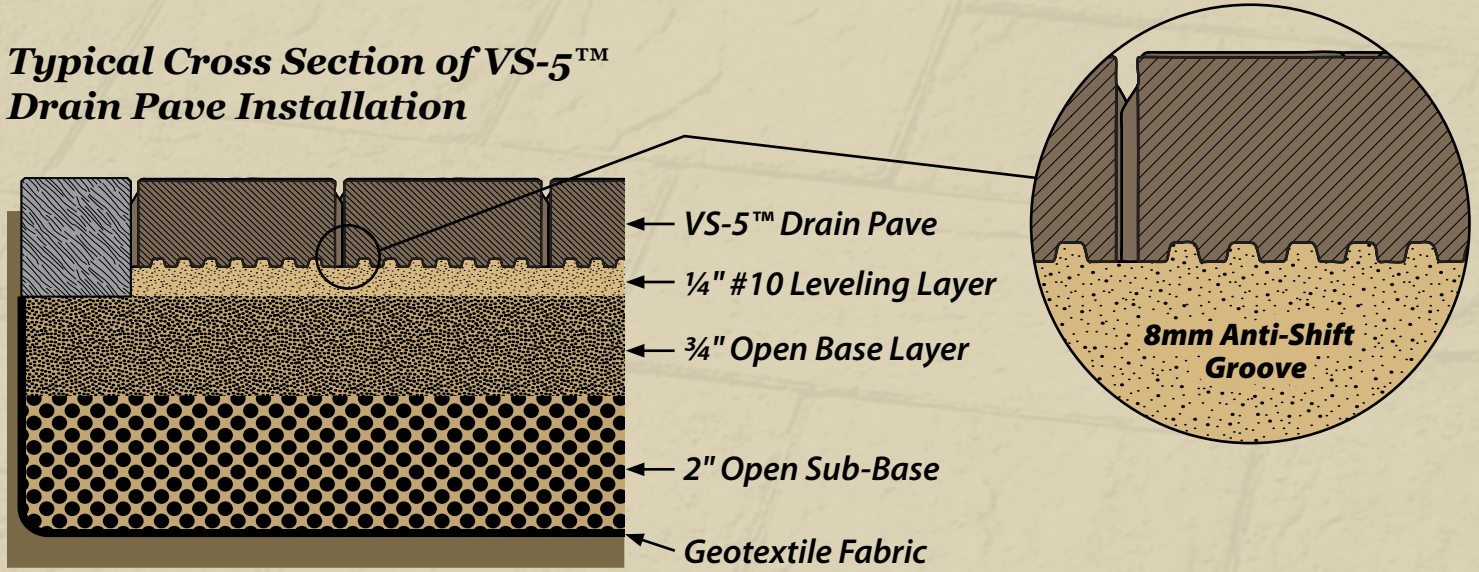

Turf Stone

Preserving green space, reducing storm run-off and erosion control are the primary uses for Turf Stone. The stone is designed to provide 60% concrete surface with 40% open area. The open spaces allow ample space for planting grass or similar ground cover when filled. Turf Stone is perfect for the natural look of lawn with the hard wearing qualities of concrete.

